



The Loft

Model 7630-553

2280 Square Feet - 3 Bed / 2 Bath

 

OPT 2-SIDED GRIDDED
GLASS ENCLOSURE
W/SHOWER PAN

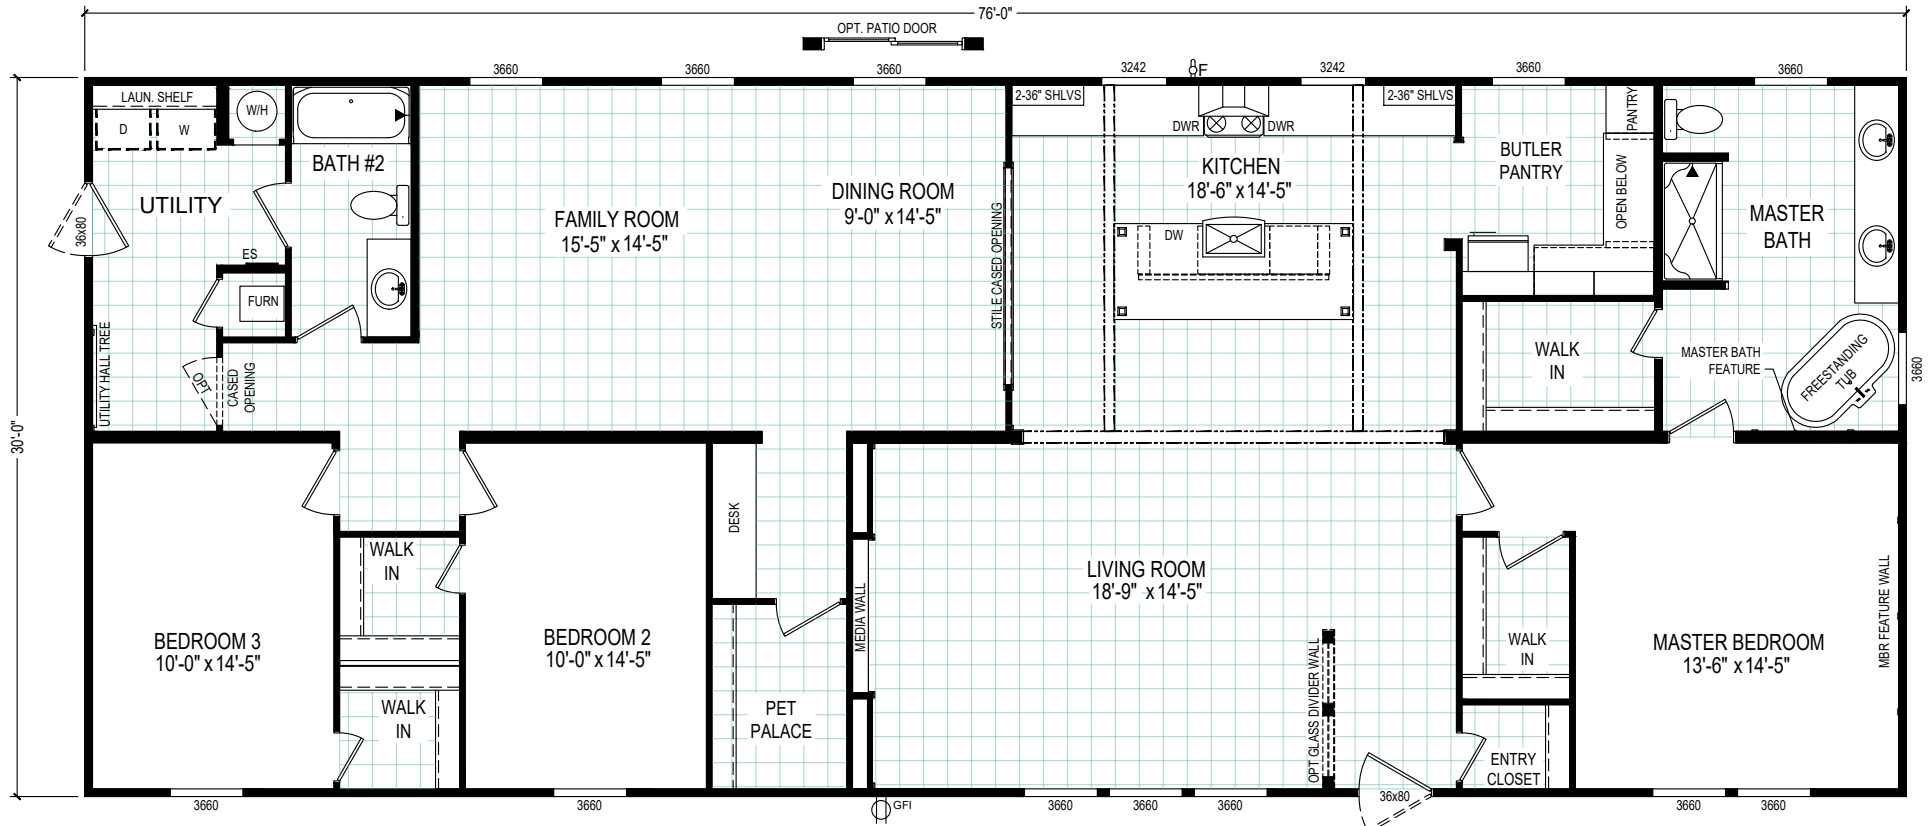

CLAYTON WAKARUSA
Div. of CMH Manufacturing West Inc.
66700 STATE ROAD 19 P.O. BOX 406
WAKARUSA, INDIANA 46573

THE LOFT FLOOR PLAN

REVISION BOX

DRAWN BY: DCS
DATE: 10/24/2019
2020 MODEL
553