


30# Root w/ 2nd

1238-21-33

200-yp

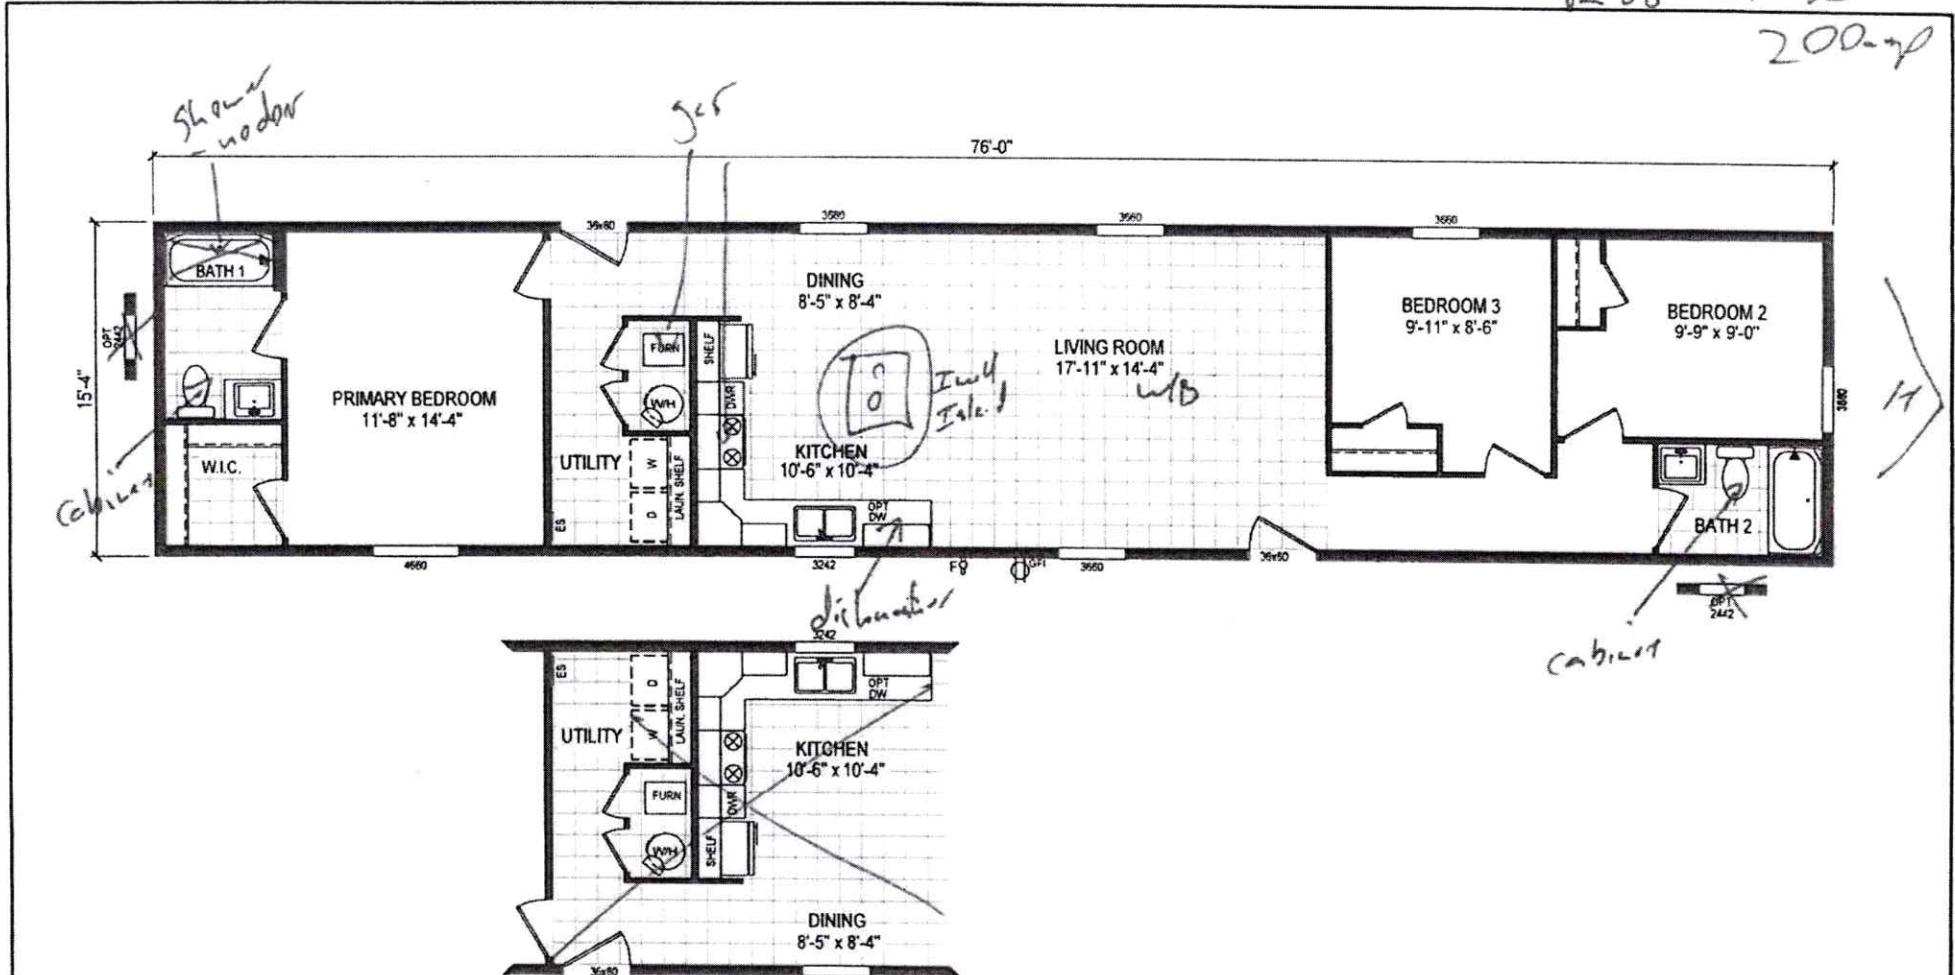

REVERSE AISLE OPTION

Adrenaline Collection

Model 7616-E200

1,165 Square Feet - 3 Bed / 2 Bath

CLAYTON WAKARUSA
 Div. of CMH Manufacturing West Inc.
 89700 STATE ROAD 19 P.O. BOX 406
 WAKARUSA, INDIANA 46783

ADRENALINE COLLECTION
 FLOOR PLAN

DRAWN BY: SDS
 DATE: 5/22/2023
 7616-E200