
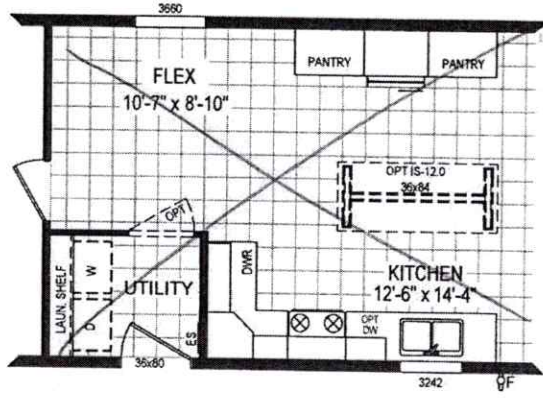


30# Root w/ 2TB

R-38-21-33

2 P Day

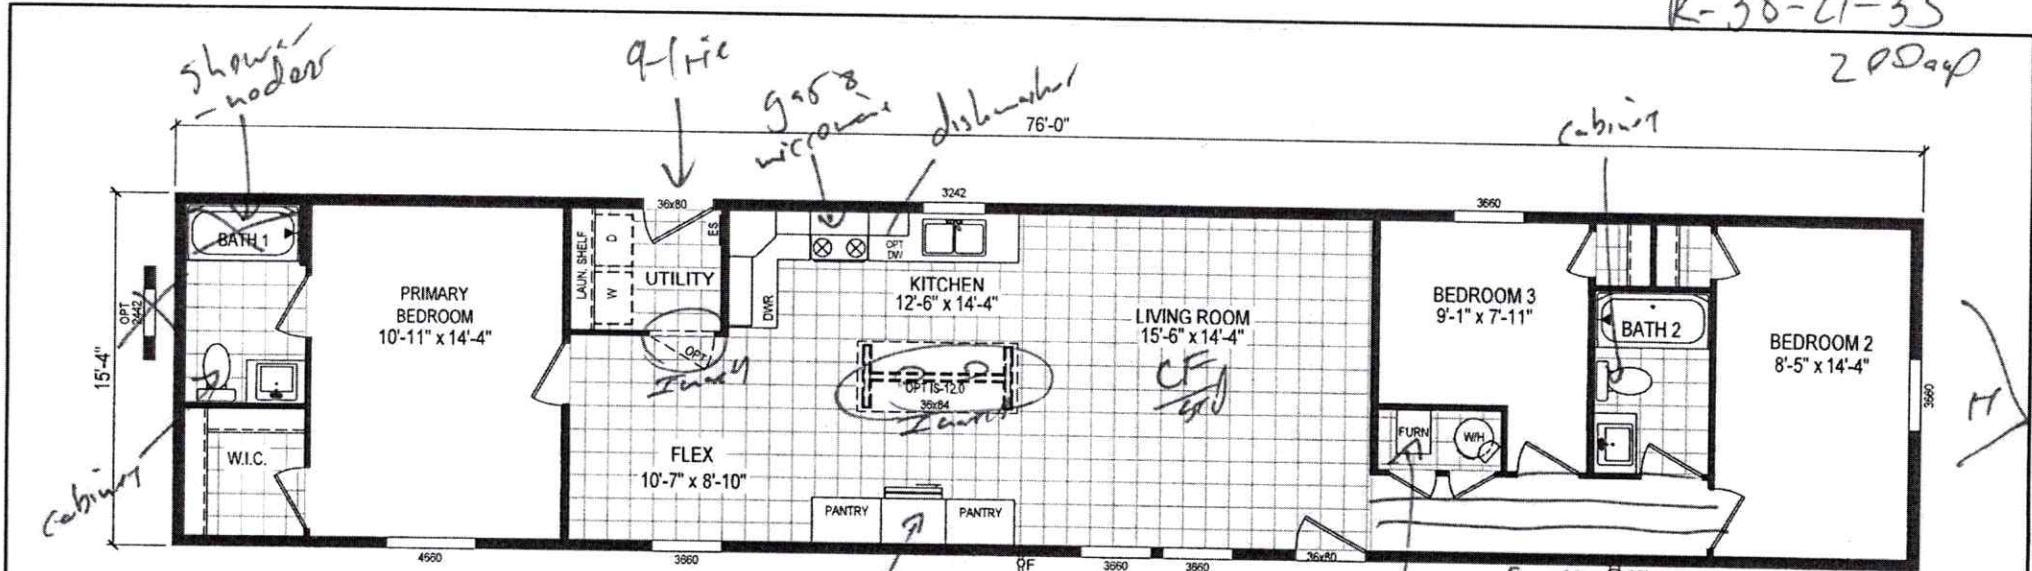

REVERSE AISLE OPTION

Pulse Collection
 Model: 7616-E714
 1165 Square Feet - 3 Bed / 2 Bath

CLAYTON WAKARUSA Div. of CMH Manufacturing West Inc. 66700 STATE ROAD 19 P.O. BOX 406 WAKARUSA, INDIANA 46573	PULSE COLLECTION	DRAWN BY: MDK DATE: 5/2/2023 2023 MODEL:
	FLOOR PLAN	