


SHEAR WALL "B"

SHEAR WALL "A"

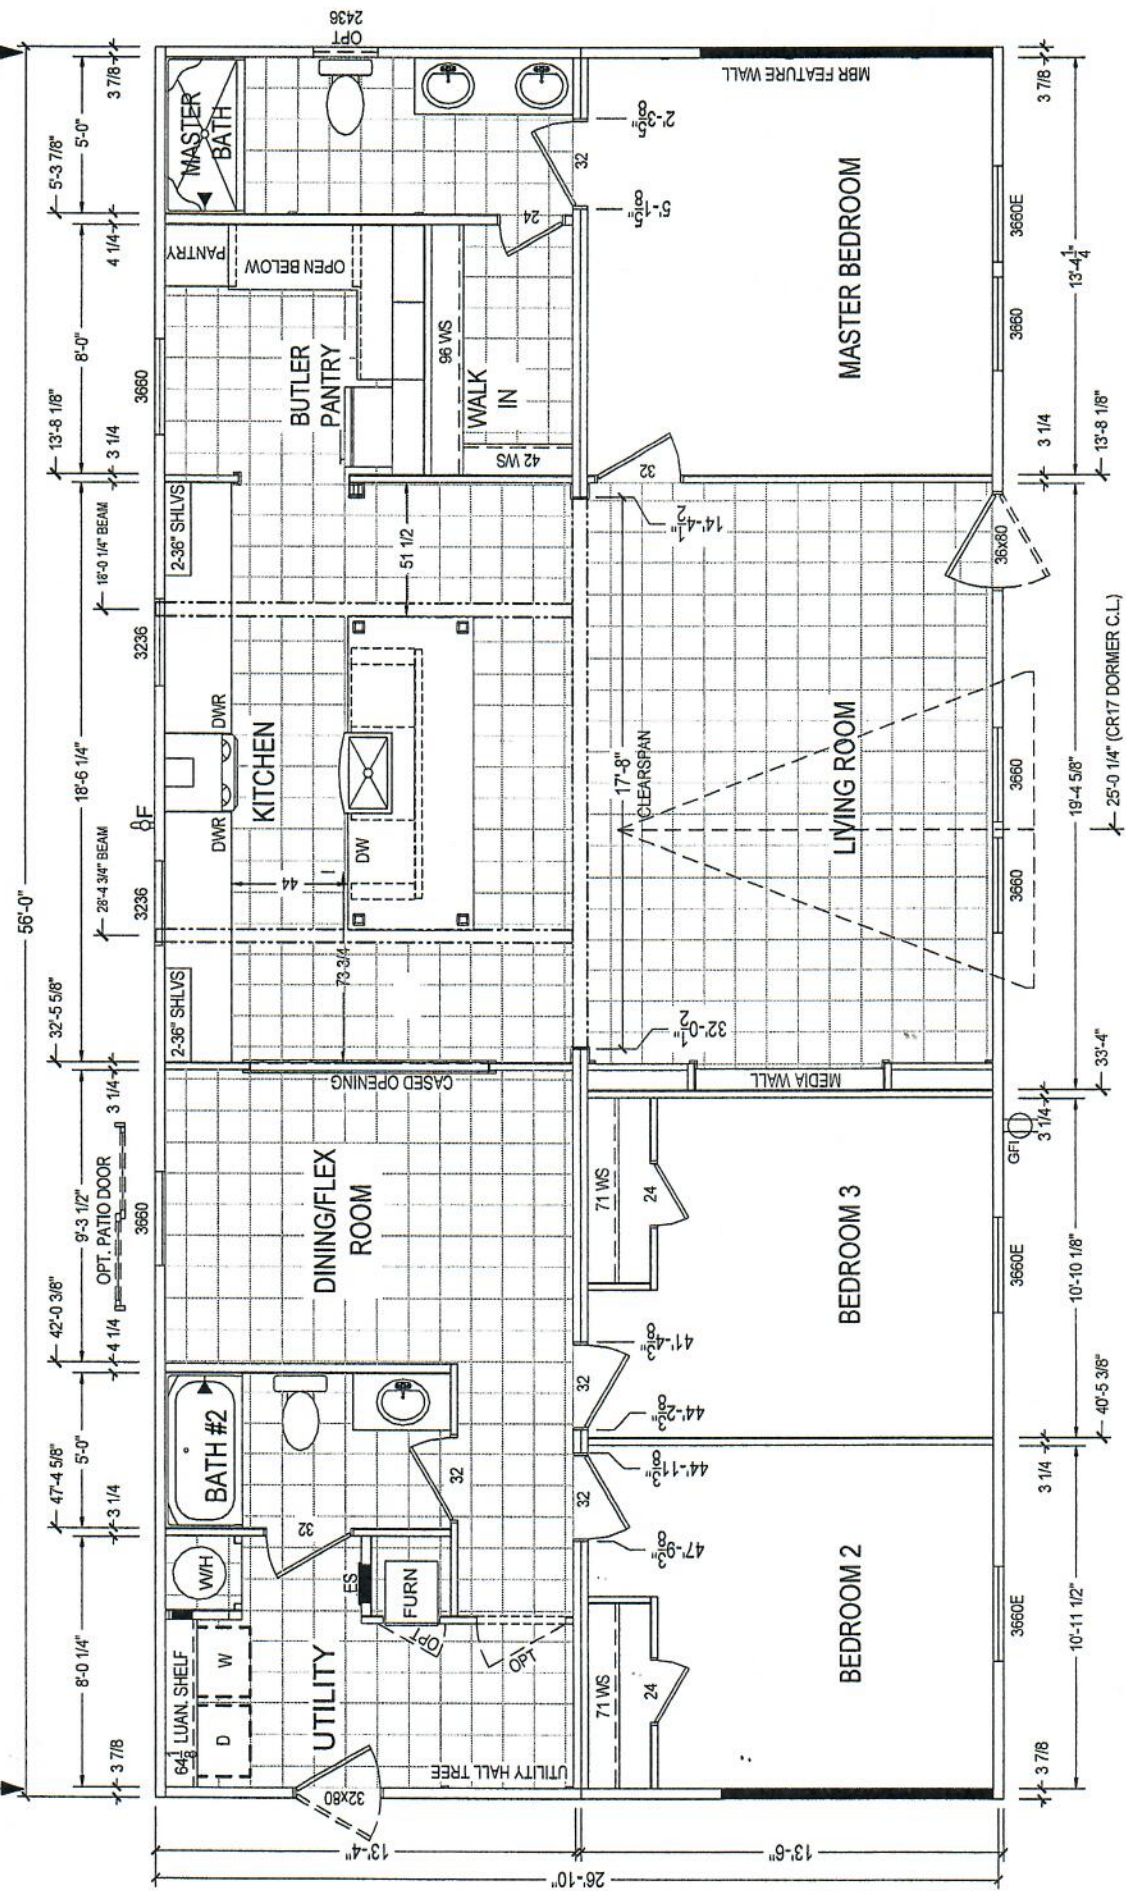

CLAYTON WAKARUSA
 Div. of CMH Manufacturing West Inc.
 66700 STATE ROAD 19 P.O. BOX 408
 WAKARUSA, INDIANA 46783

3/4/19 UPDATE TO 2019 PRODUCT SPECS JM
 DRAWN BY: MDK
 DATE: 2/21/2019
 APPROVED

THE LOFT
FLOOR PLAN

560