

CHAMPION

MANUFACTURED BEAUTIFULLY™

308 SHERIDAN DRIVE TOPEKA, IN 46571

MODIFICATIONS

PROJECT: 2872 243
68'-0" x 26'-8"
3 BD 2 BT


DRAWN BY: T. COWLEY
DATE: 07-28-20
SCALE: 3/16" = 1'-0"

TITLE: LITERATURE PLAN


FILENAME: 2872 243

SHEET: L-101


PROPRIETARY AND CONFIDENTIAL
THESE DRAWINGS AND SPECIFICATIONS ARE ORIGINAL
PROPRIETARY AND CONFIDENTIAL MATERIALS OF CHAMPION.
COPYRIGHT © 1976-2020 BY CHAMPION

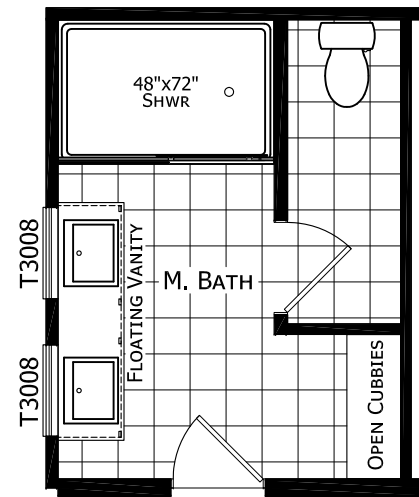


OPTIONAL MASTER BATH

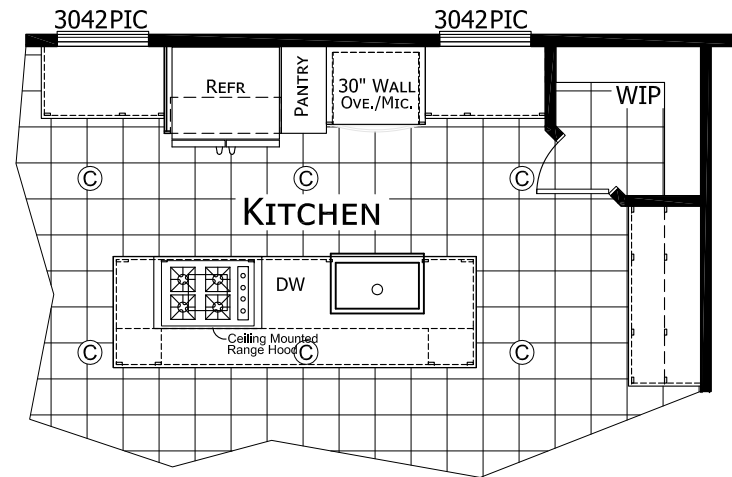

OPTIONAL ODYSSEY KITCHEN

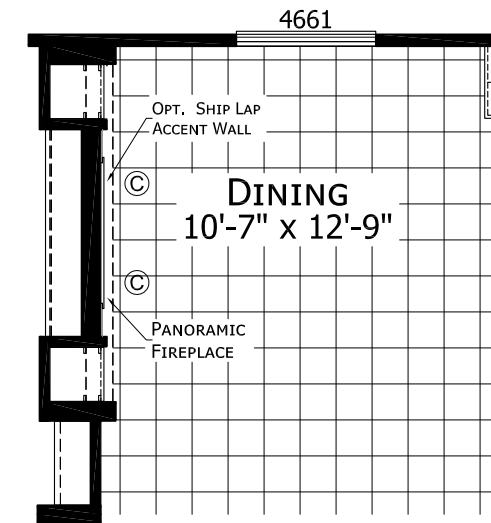

OPTIONAL FIREPLACE ENTERTAINMENT CENTER

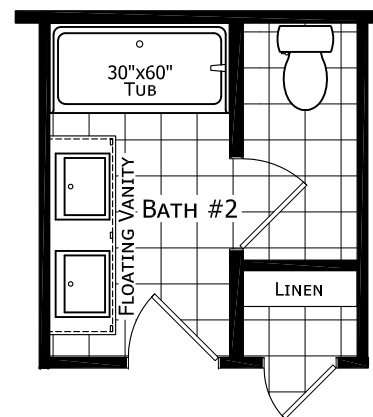

OPTIONAL BATH #2

MODIFICATIONS

PROJECT: 2872 243
68'-0" x 26'-8"
3 BD 2 BT

TITLE: LITERATURE PLAN

SHEET: L-102