


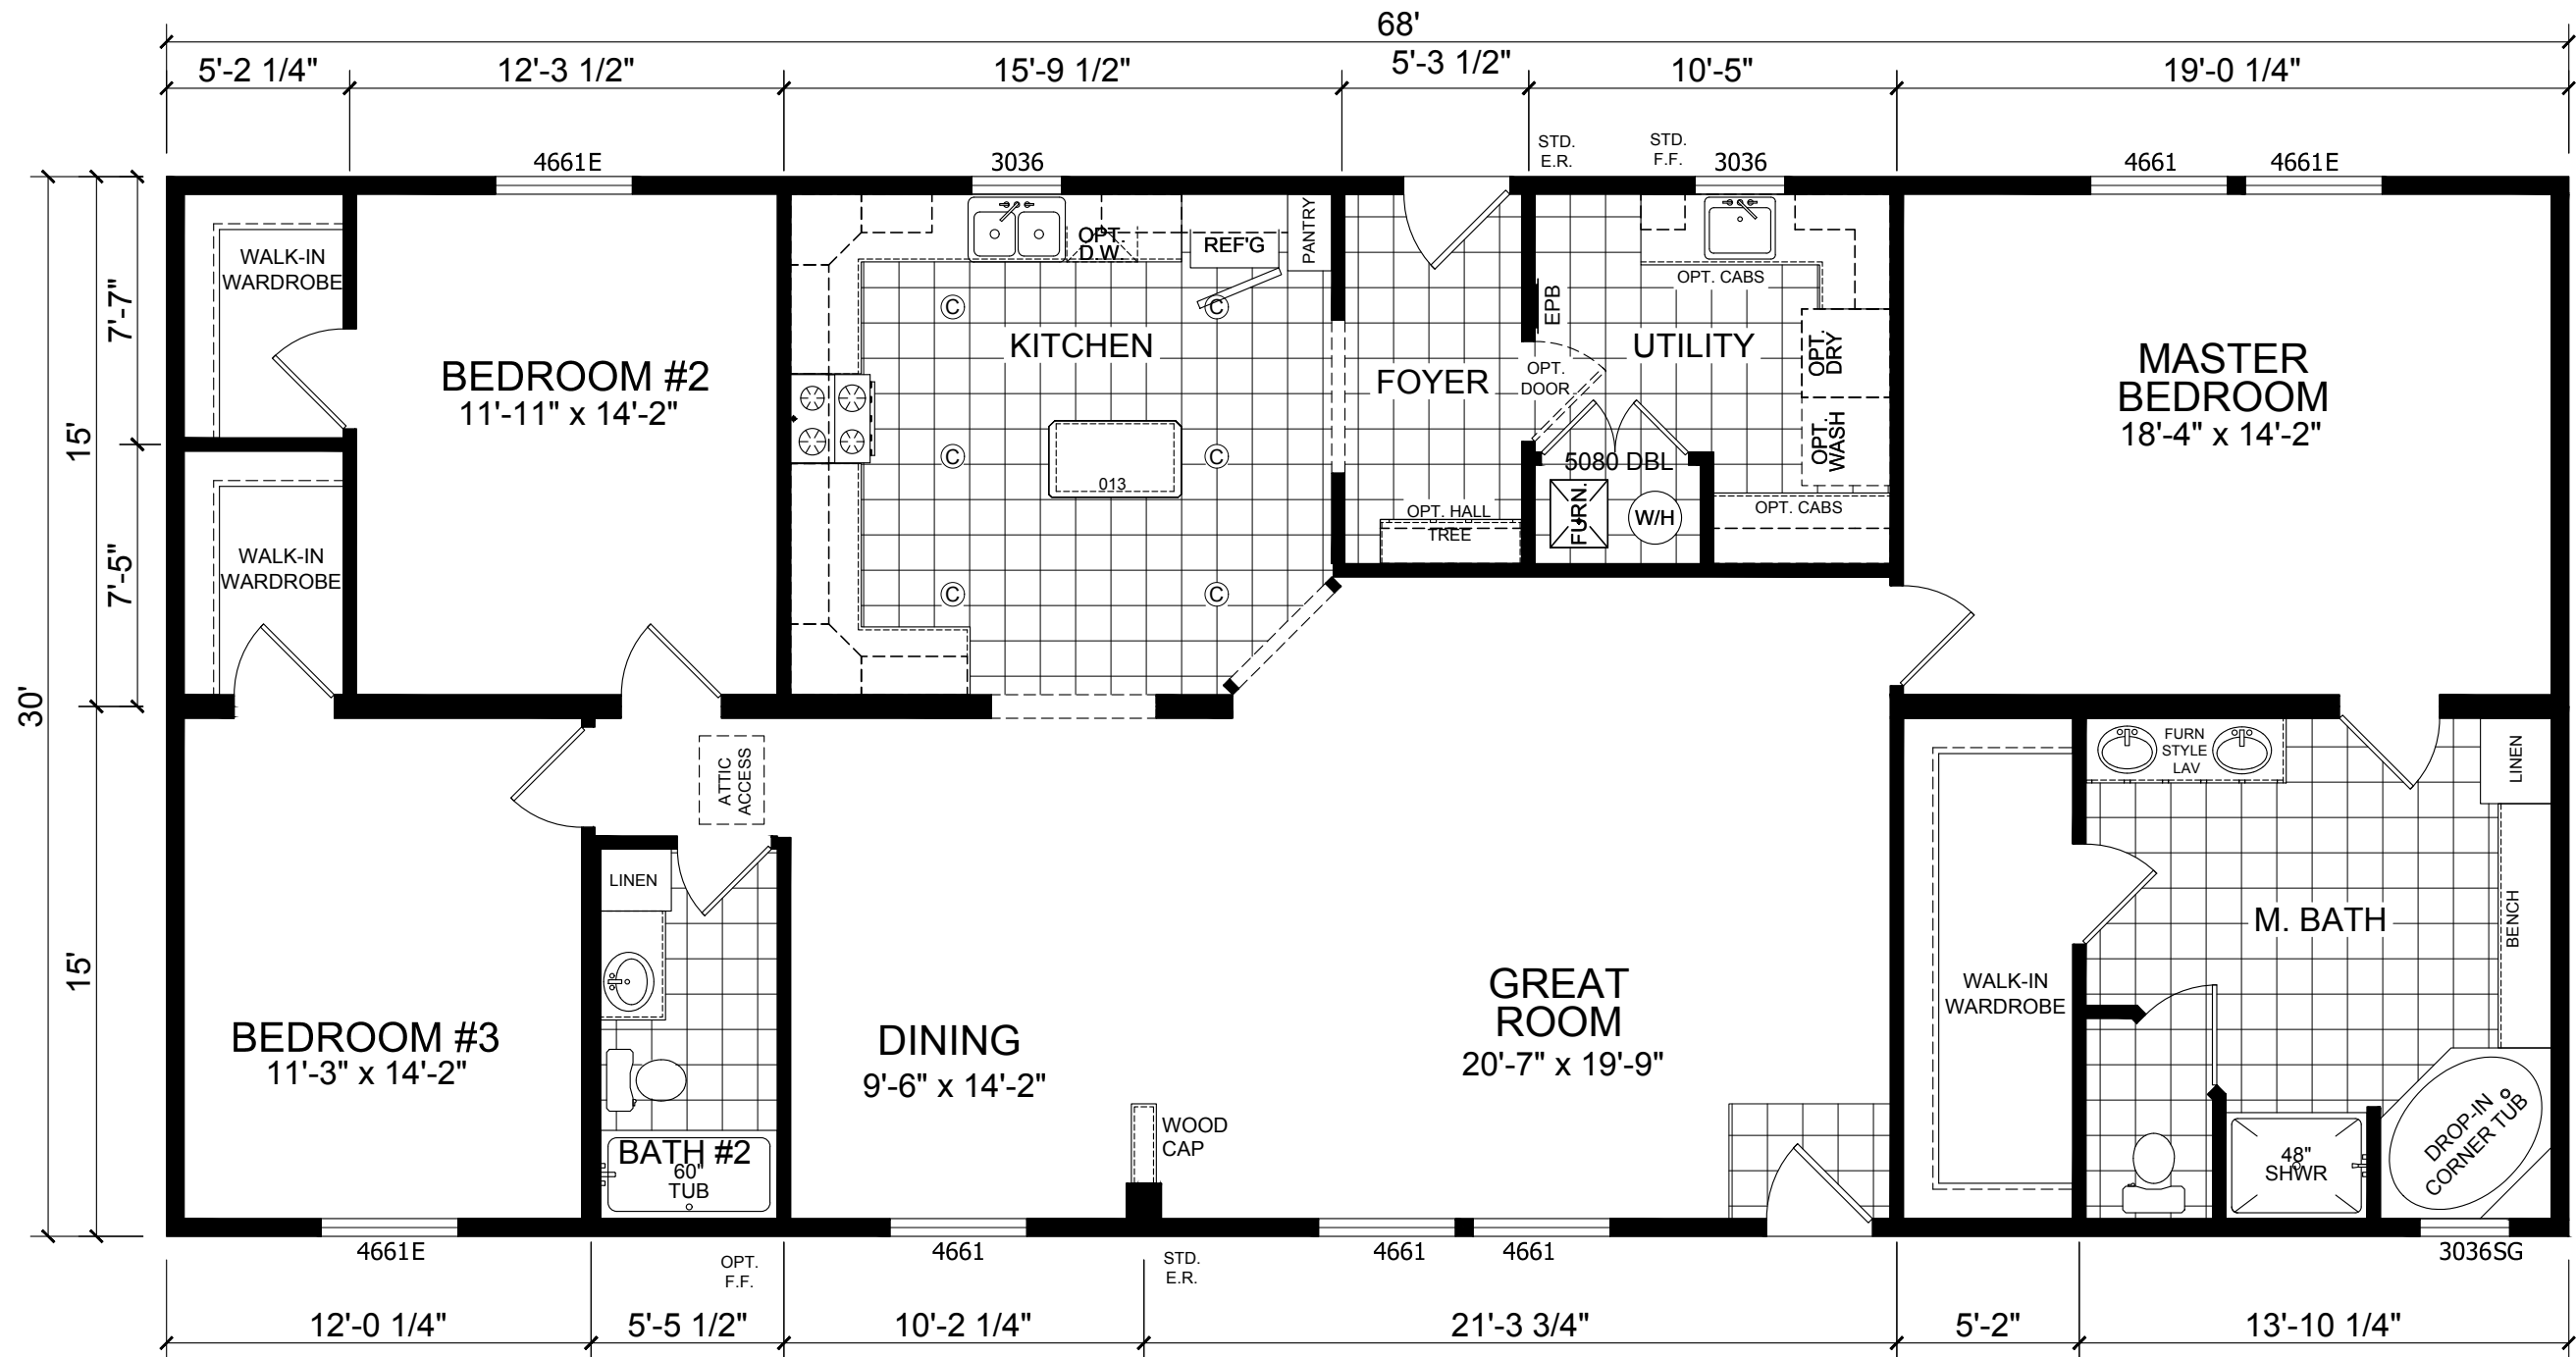

30x68 RANCH
2040 SQ. FT.



308 SHERIDAN DRIVE TOPEKA, IN 46571

1 REVISED PER CUSTOMER

MODIFICATIONS
JMD 02-01-16

PROJECT: **6817**
30'-0" X 68'-0" 3BR/2BA


DRAWN BY: JDRAKE
DATE: 02-03-16
SCALE: 1/8" = 1'-0"

TITLE: **LITERATURE
PLAN**


FILENAME: 6817
PAGE: 13 OF 17

SHEET: **L-101**

PROPRIETARY AND CONFIDENTIAL
THESE DRAWINGS AND SPECIFICATIONS ARE ORIGINAL,
PROPRIETARY AND CONFIDENTIAL MATERIALS OF CHAMPION.
COPYRIGHT © 1976-2014 BY CHAMPION

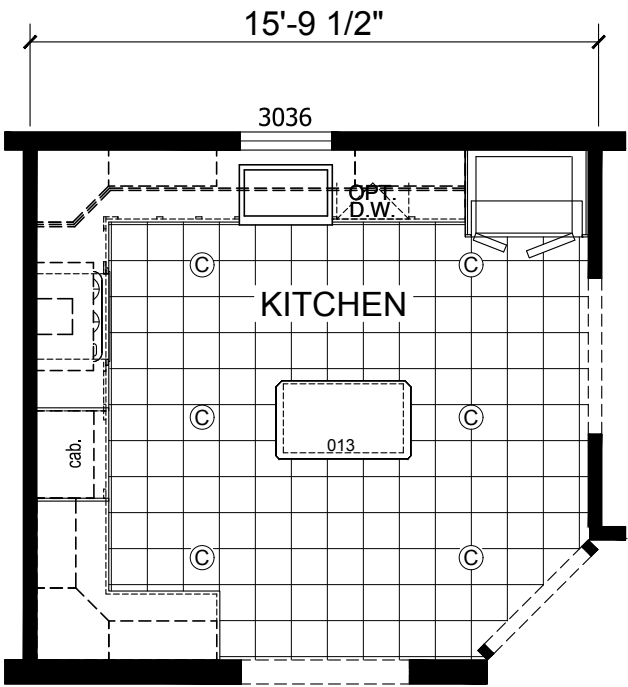

OPTION ULTIMATE KITCHEN II

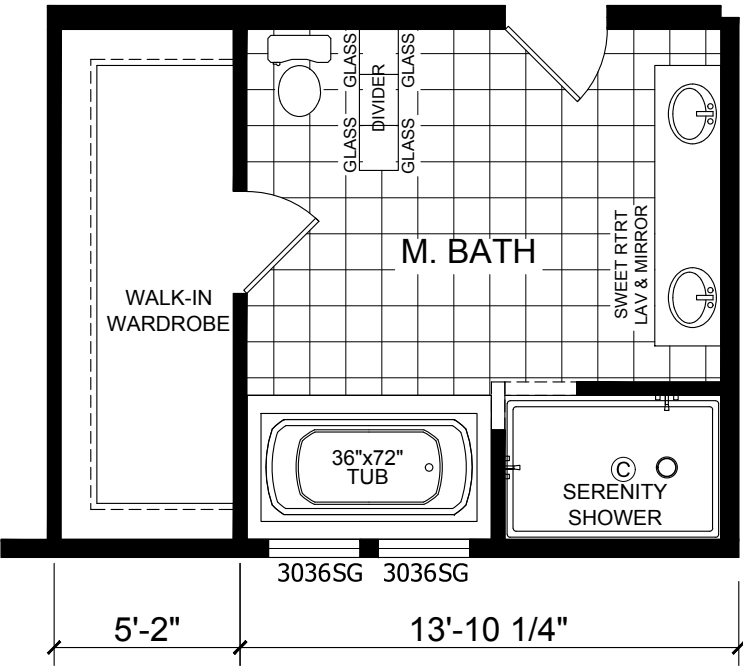

OPTION SERENITY BATH



308 SHERIDAN DRIVE TOPEKA, IN 46571

MODIFICATIONS

PROJECT: 6817
30'-0" X 68'-0" 3BR/2BA

DRAWN BY: JDRAKE
DATE: 02-03-16
SCALE: 1/8" = 1'-0"

TITLE: OPTIONAL LITERATURE
PLAN

FILENAME: 6817
PAGE: 14 OF 17

SHEET: L-102

PROPRIETARY AND CONFIDENTIAL
THESE DRAWINGS AND SPECIFICATIONS ARE ORIGINAL,
PROPRIETARY AND CONFIDENTIAL MATERIALS OF CHAMPION.
COPYRIGHT © 1976-2014 BY CHAMPION