

112APF-2860H32301
 3 BEDROOM 2 BATH
 60'-0" x 26'-8"
 1600 SQ. FT. TOTAL

CHAMPION
HOME BUILDERS

755 W. BIG BEAVER ROAD, SUITE 1000, TROY, MI 48064
 PHONE: 248-614-8200

MODIFICATIONS

PROJECT:
112APF-2860H32301
 60'-0" x 26'-8"
 3 BD 2 BT


DRAWN BY: T. COWLEY
 DATE: 10-10-23
 SCALE: 3/16" = 1'-0"

TITLE:
LITERATURE PLAN


FILENAME: 112APF-2860H32301
 WAS 2860 249

SHEET:
L-101

PROPRIETARY AND CONFIDENTIAL
 THESE DRAWINGS AND SPECIFICATIONS ARE ORIGINAL
 PROPRIETARY AND CONFIDENTIAL MATERIALS OF CHAMPION.
 COPYRIGHT © 1976-2024 BY CHAMPION

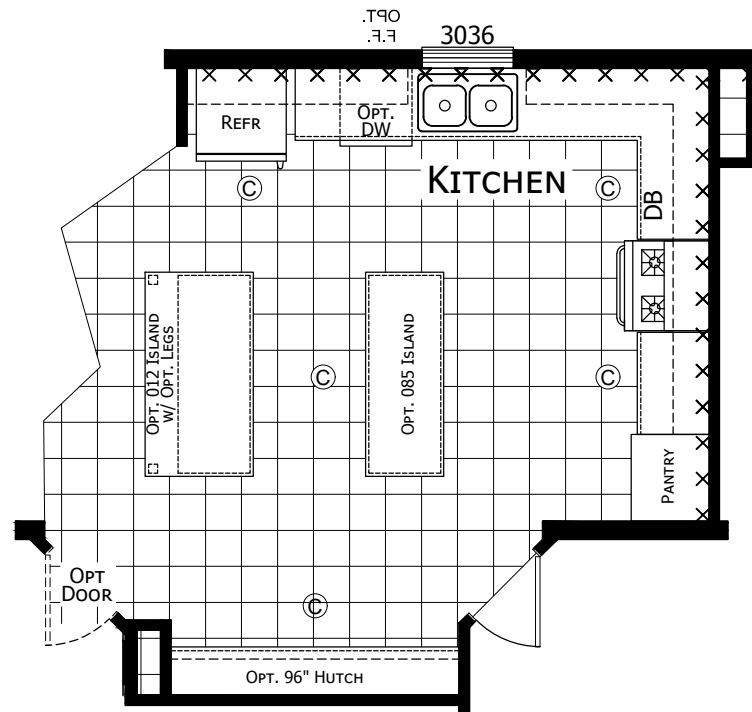

OPTIONAL DOUBLE ISLAND

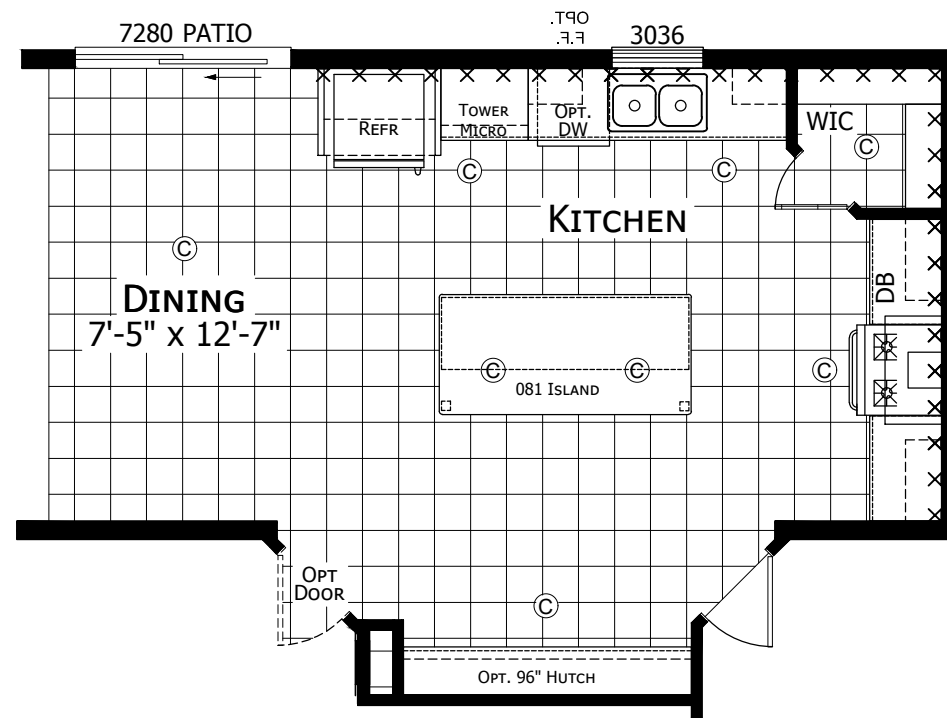

OPTIONAL SUMMIT KITCHEN
AVAILABLE W/ OPT. STONE COUNTERTOPS

MODIFICATIONS

PROJECT:
112APF-2860H32301
60'-0" x 26'-8"
3 BD 2 BT

DRAWN BY: T. COWLEY
DATE: 10-10-23
SCALE: 3/16" = 1'-0"

TITLE:
LITERATURE
PLAN


FILENAME: 112APF-2860H32301
WAS 2860 249

SHEET:
L-102


PROPRIETARY AND CONFIDENTIAL
THESE DRAWINGS AND SPECIFICATIONS ARE ORIGINAL,
PROPRIETARY AND CONFIDENTIAL MATERIALS OF CHAMPION.
COPYRIGHT © 1976-2024 BY CHAMPION

CHAMPION
HOME BUILDERS

756 W. BIG BEAVER ROAD, SUITE 1000, TROY, MI 48064
PHONE: 248-614-8200

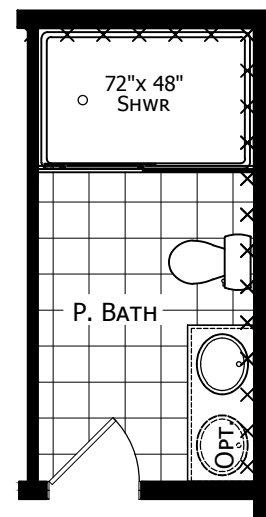

OPTIONAL LUXE SHOWER

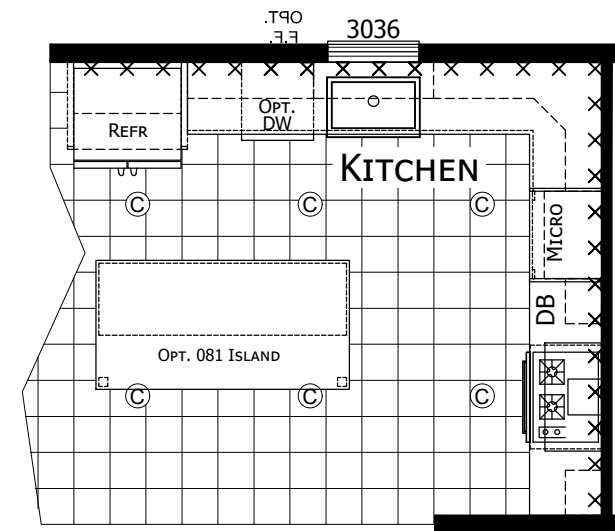

OPTIONAL ULTIMATE KITCHEN 2

**CHAMPION
HOME BUILDERS**

756 W. BIG BEAVER ROAD, SUITE 1000 TROY, MI 48064
PHONE: 248-614-8200

MODIFICATIONS

PROJECT:
112APF-2860H32301
60'-0" x 26'-8"
3 BD 2 BT

DRAWN BY: T. COWLEY
DATE: 10-10-23
SCALE: 3/16" = 1'-0"

TITLE:
**LITERATURE
PLAN**

FILENAME: 112APF-2860H32301
WAS 2860 249

SHEET:
L-103

PROPRIETARY AND CONFIDENTIAL
THESE DRAWINGS AND SPECIFICATIONS ARE ORIGINAL,
PROPRIETARY AND CONFIDENTIAL MATERIALS OF CHAMPION.
COPYRIGHT © 1976-2024 BY CHAMPION