


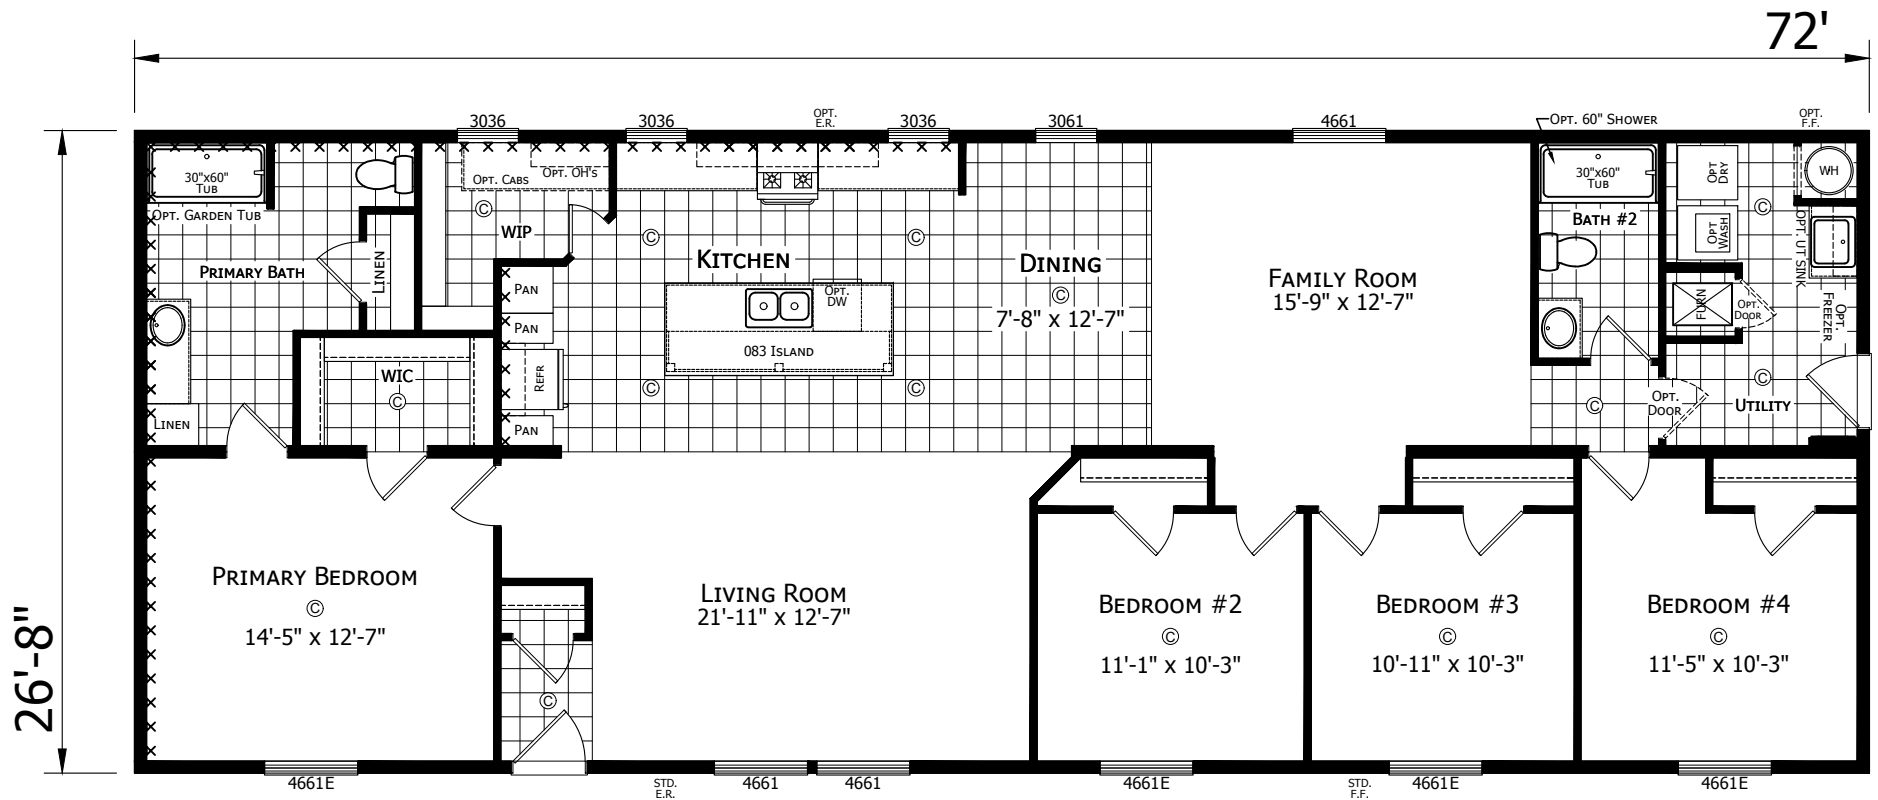

112APB-2872H42179

4 BEDROOM 2 BATH

72'-0" x 26'-8"

1920 Sq. Ft. TOTAL

CHAMPION
HOME BUILDERS

786 W. BIG BEAVER ROAD, SUITE 1000 TROY, MI 48064
PHONE: 313-614-8800

MODIFICATIONS

PROJECT:
112APB-2872H42179
72'-0" x 26'-8"
3BD 2BT


DRAWN BY: STAFF
DATE: 04-06-24
SCALE: 3/16" = 1'-0"

TITLE:
**LITERATURE
PLAN**


FILENAME: 112APB-2872H42179

SHEET:
L-101


PROPRIETARY AND CONFIDENTIAL
THESE DRAWINGS AND SPECIFICATIONS ARE ORIGINAL
PROPRIETARY AND CONFIDENTIAL MATERIALS OF CHAMPION.
COPYRIGHT © 1976-2025 BY CHAMPION

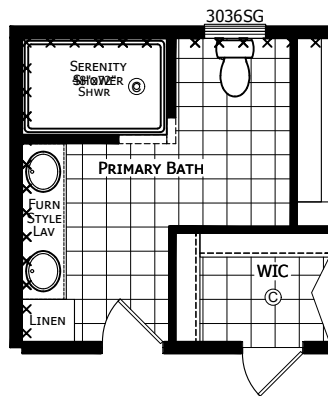


OPTIONAL SERENITY BATH

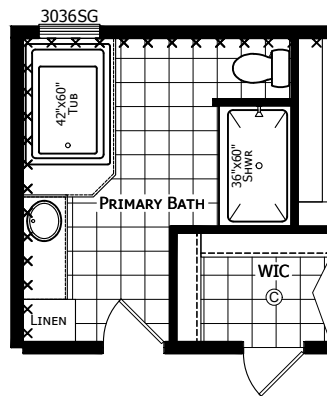

OPTIONAL PRIMARY BATH

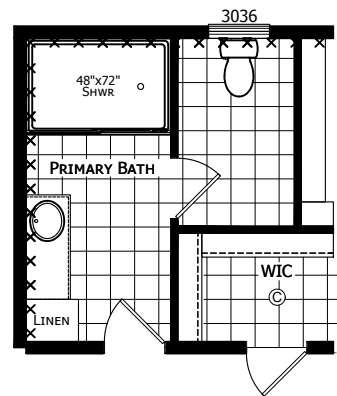

OPTIONAL LUXE SHOWER

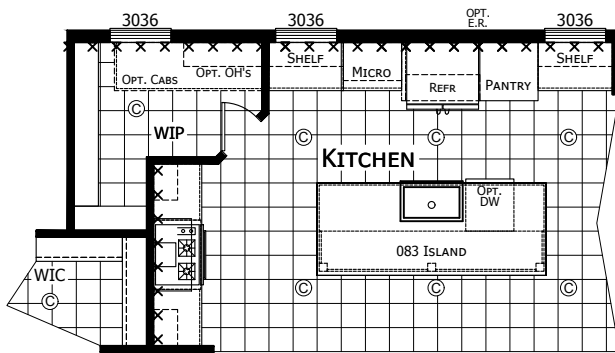

OPTIONAL ULTIMATE KITCHEN 2

**CHAMPION
HOME BUILDERS**

786-W. BIG BEAVER ROAD, SUITE 1000 TROY, MI 48064
PHONE: 313-614-8800

MODIFICATIONS

PROJECT:
112APB-2872H42179
72'-0" x 26'-8"
3BD 2BT


DRAWN BY: STAFF
DATE: 04-06-24
SCALE: 3/16" = 1'-0"

TITLE:
**LITERATURE
PLAN**


FILENAME: 112APB-2872H42179

SHEET:
L-102


PROPRIETARY AND CONFIDENTIAL
THESE DRAWINGS AND SPECIFICATIONS ARE ORIGINAL
PROPRIETARY AND CONFIDENTIAL MATERIALS OF CHAMPION.
COPYRIGHT © 1976-2025 BY CHAMPION

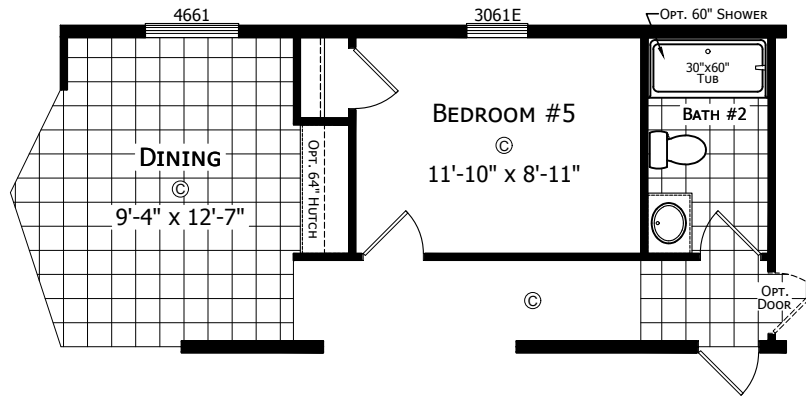

OPTIONAL 5TH BEDROOM

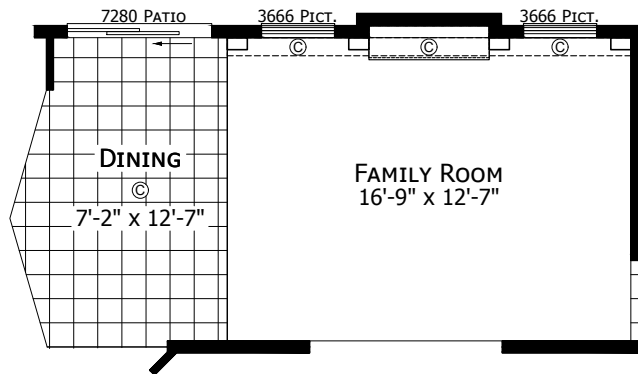

OPTIONAL ENTERTAINMENT WALL
OPT. PATIO DOOR IS REQUIRED IN THE DINING ROOM

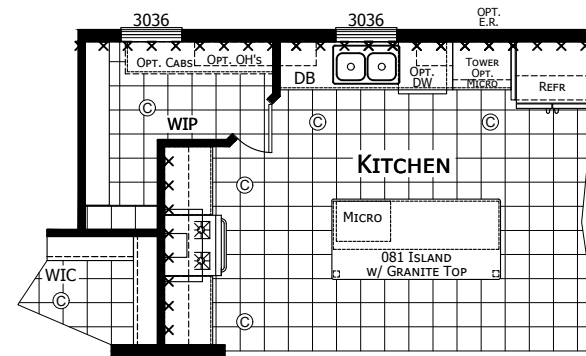

OPTIONAL SUMMIT KITCHEN

CHAMPION
HOME BUILDERS

786-W. BIG BEAVER ROAD, SUITE 1000, TROY, MI 48064
PHONE: 313-614-8800

MODIFICATIONS

PROJECT:
112APB-2872H42179
72'-0" x 26'-8"
3BD 2BT

DRAWN BY: STAFF
DATE: 04-06-24
SCALE: 3/16" = 1'-0"

TITLE:
LITERATURE
PLAN

FILENAME: 112APB-2872H42179

SHEET:
L-103

PROPRIETARY AND CONFIDENTIAL
THESE DRAWINGS AND SPECIFICATIONS ARE ORIGINAL
PROPRIETARY AND CONFIDENTIAL MATERIALS OF CHAMPION.
COPYRIGHT © 1976-2025 BY CHAMPION