


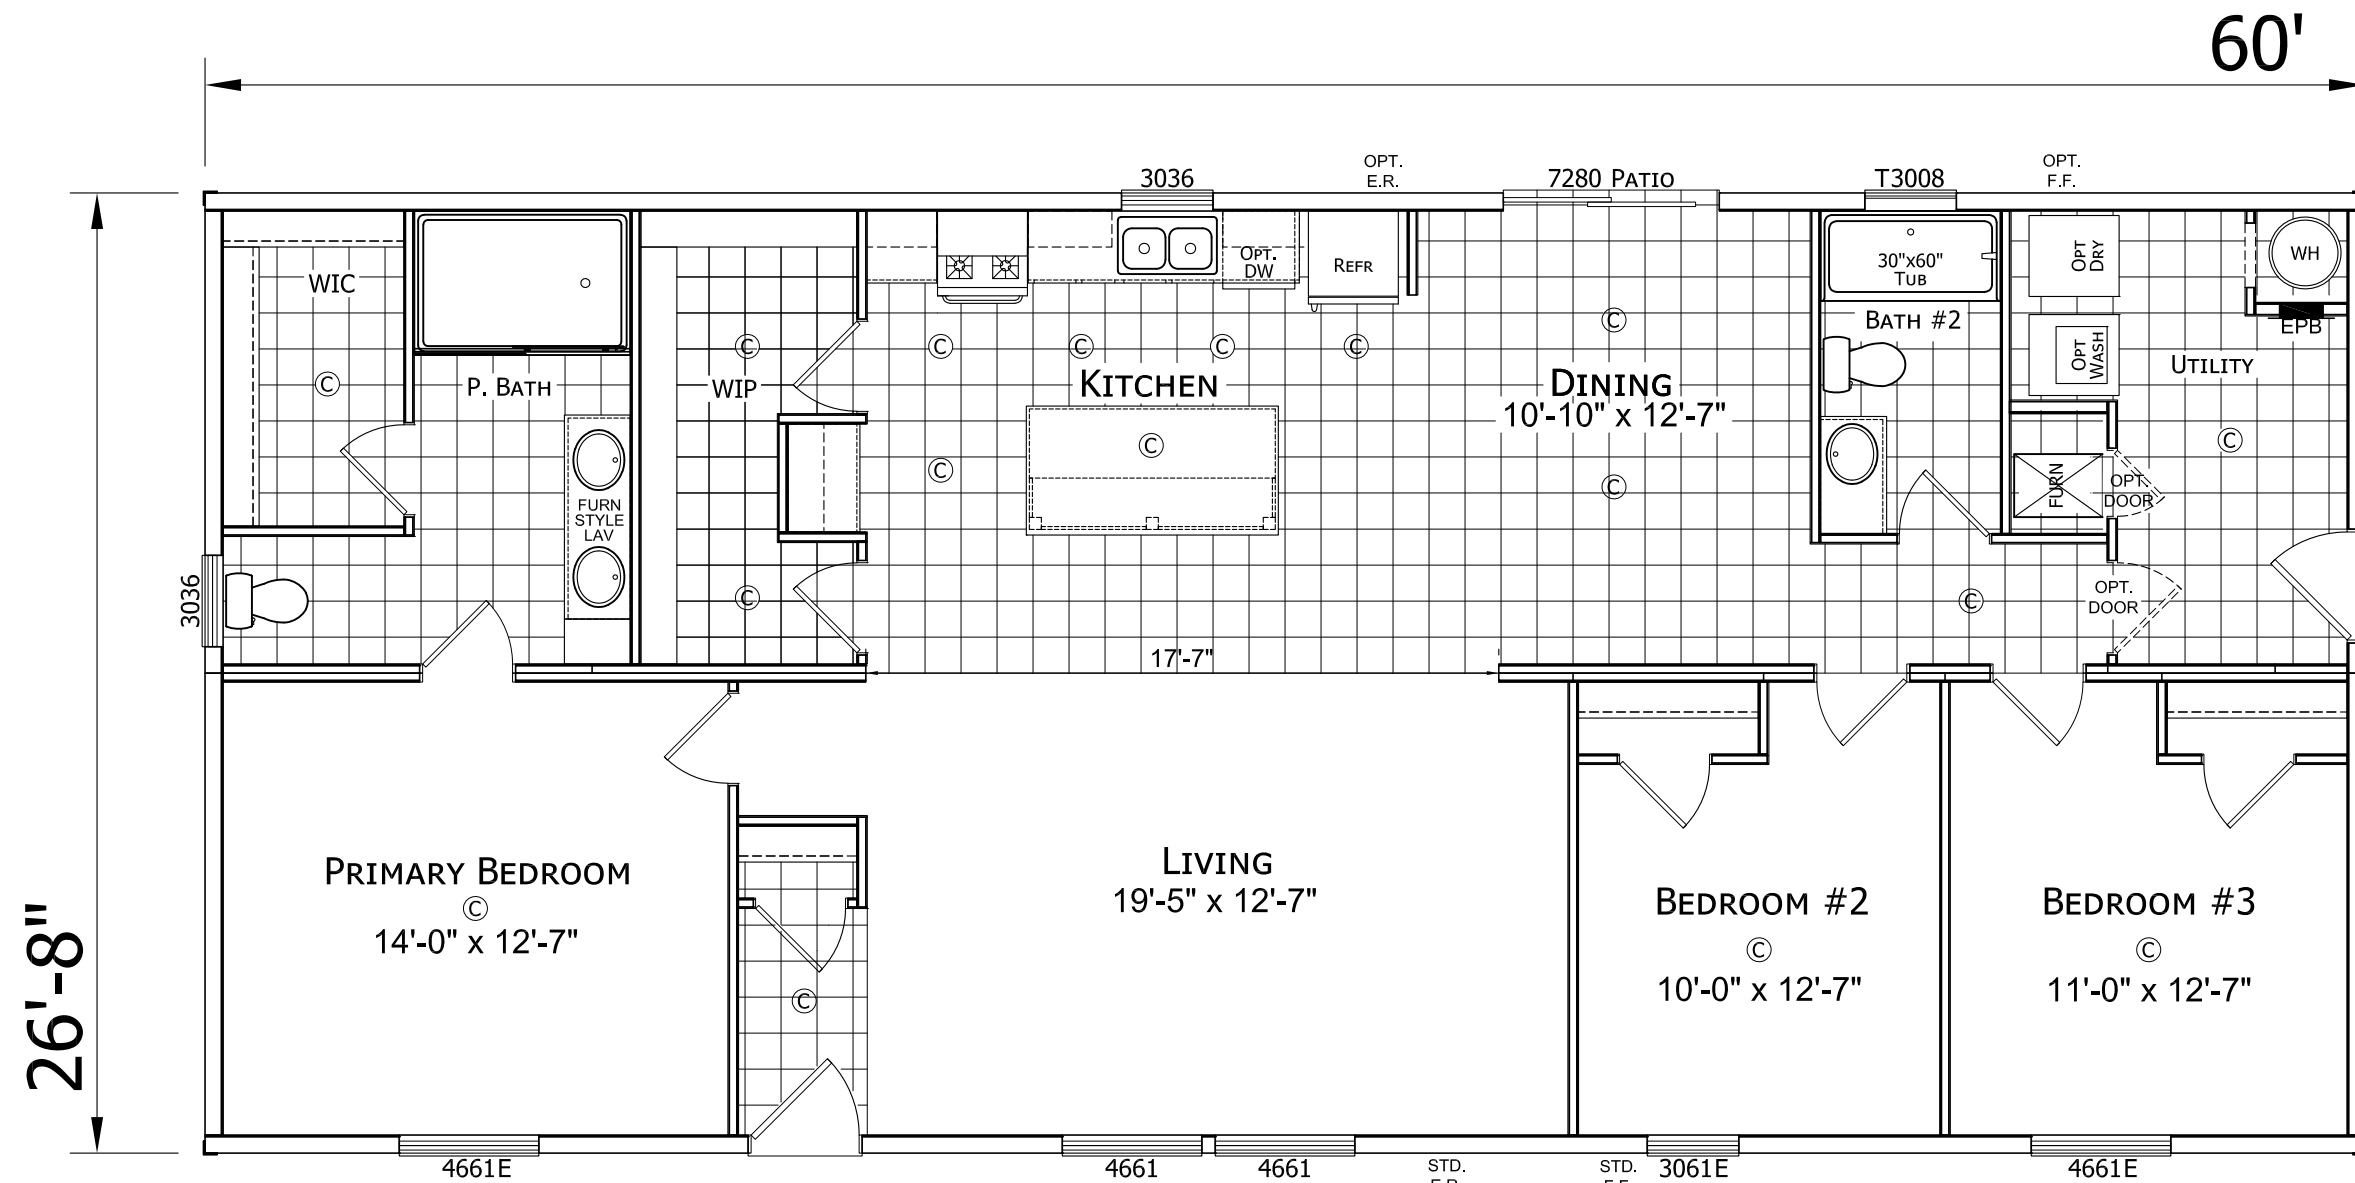

112APB-2860C32IS4

3 BEDROOM 2 BATH  
60'-0" x 26'-8"  
1600 Sq. Ft. TOTAL

SIGN-OFF

RETAILER: \_\_\_\_\_ DATE: \_\_\_\_\_

CUSTOMER: \_\_\_\_\_ DATE: \_\_\_\_\_

CONTROL # 1001

THIS PRELIMINARY AS-BUILT DRAWING MAY CONTAIN ITEMS NOT  
TYPICALLY STANDARD IN THIS PRODUCT LINE-PLEASE SEE YOUR  
HOME'S SPECIFIC ORDER AND SPECIFICATIONS FOR A BREAKDOWN OF  
WHAT IS STANDARD AND OPTIONAL.

MODIFICATIONS



755 W. BIG BEAVER ROAD, SUITE 1000 TROY, MI 48064  
PHONE: 248-614-8200

PROJECT:  
112APB-2860C32IS4  
60'-0" x 26'-8"  
3 BD 2 BTH

DRAWN BY: A.GOULD  
DATE: 10-22-24  
SCALE: 3/16" = 1'-0"

TITLE:  
LITERATURE  
PLAN

FILENAME: 112APB-2860C32IS4

SHEET:  
L-101

PROPRIETARY AND CONFIDENTIAL  
THESE DRAWINGS AND SPECIFICATIONS ARE ORIGINAL  
PROPRIETARY AND CONFIDENTIAL MATERIALS OF CHAMPION.  
COPYRIGHT © 1976-2024 BY CHAMPION